



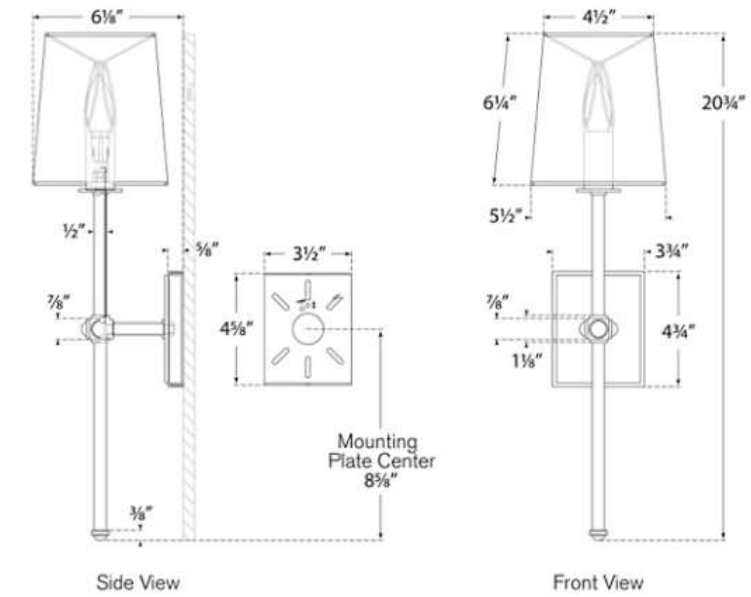

"Lucia Tail Wall Sconces" by Visual Comfort
 NOTE: * Lighting - By Others

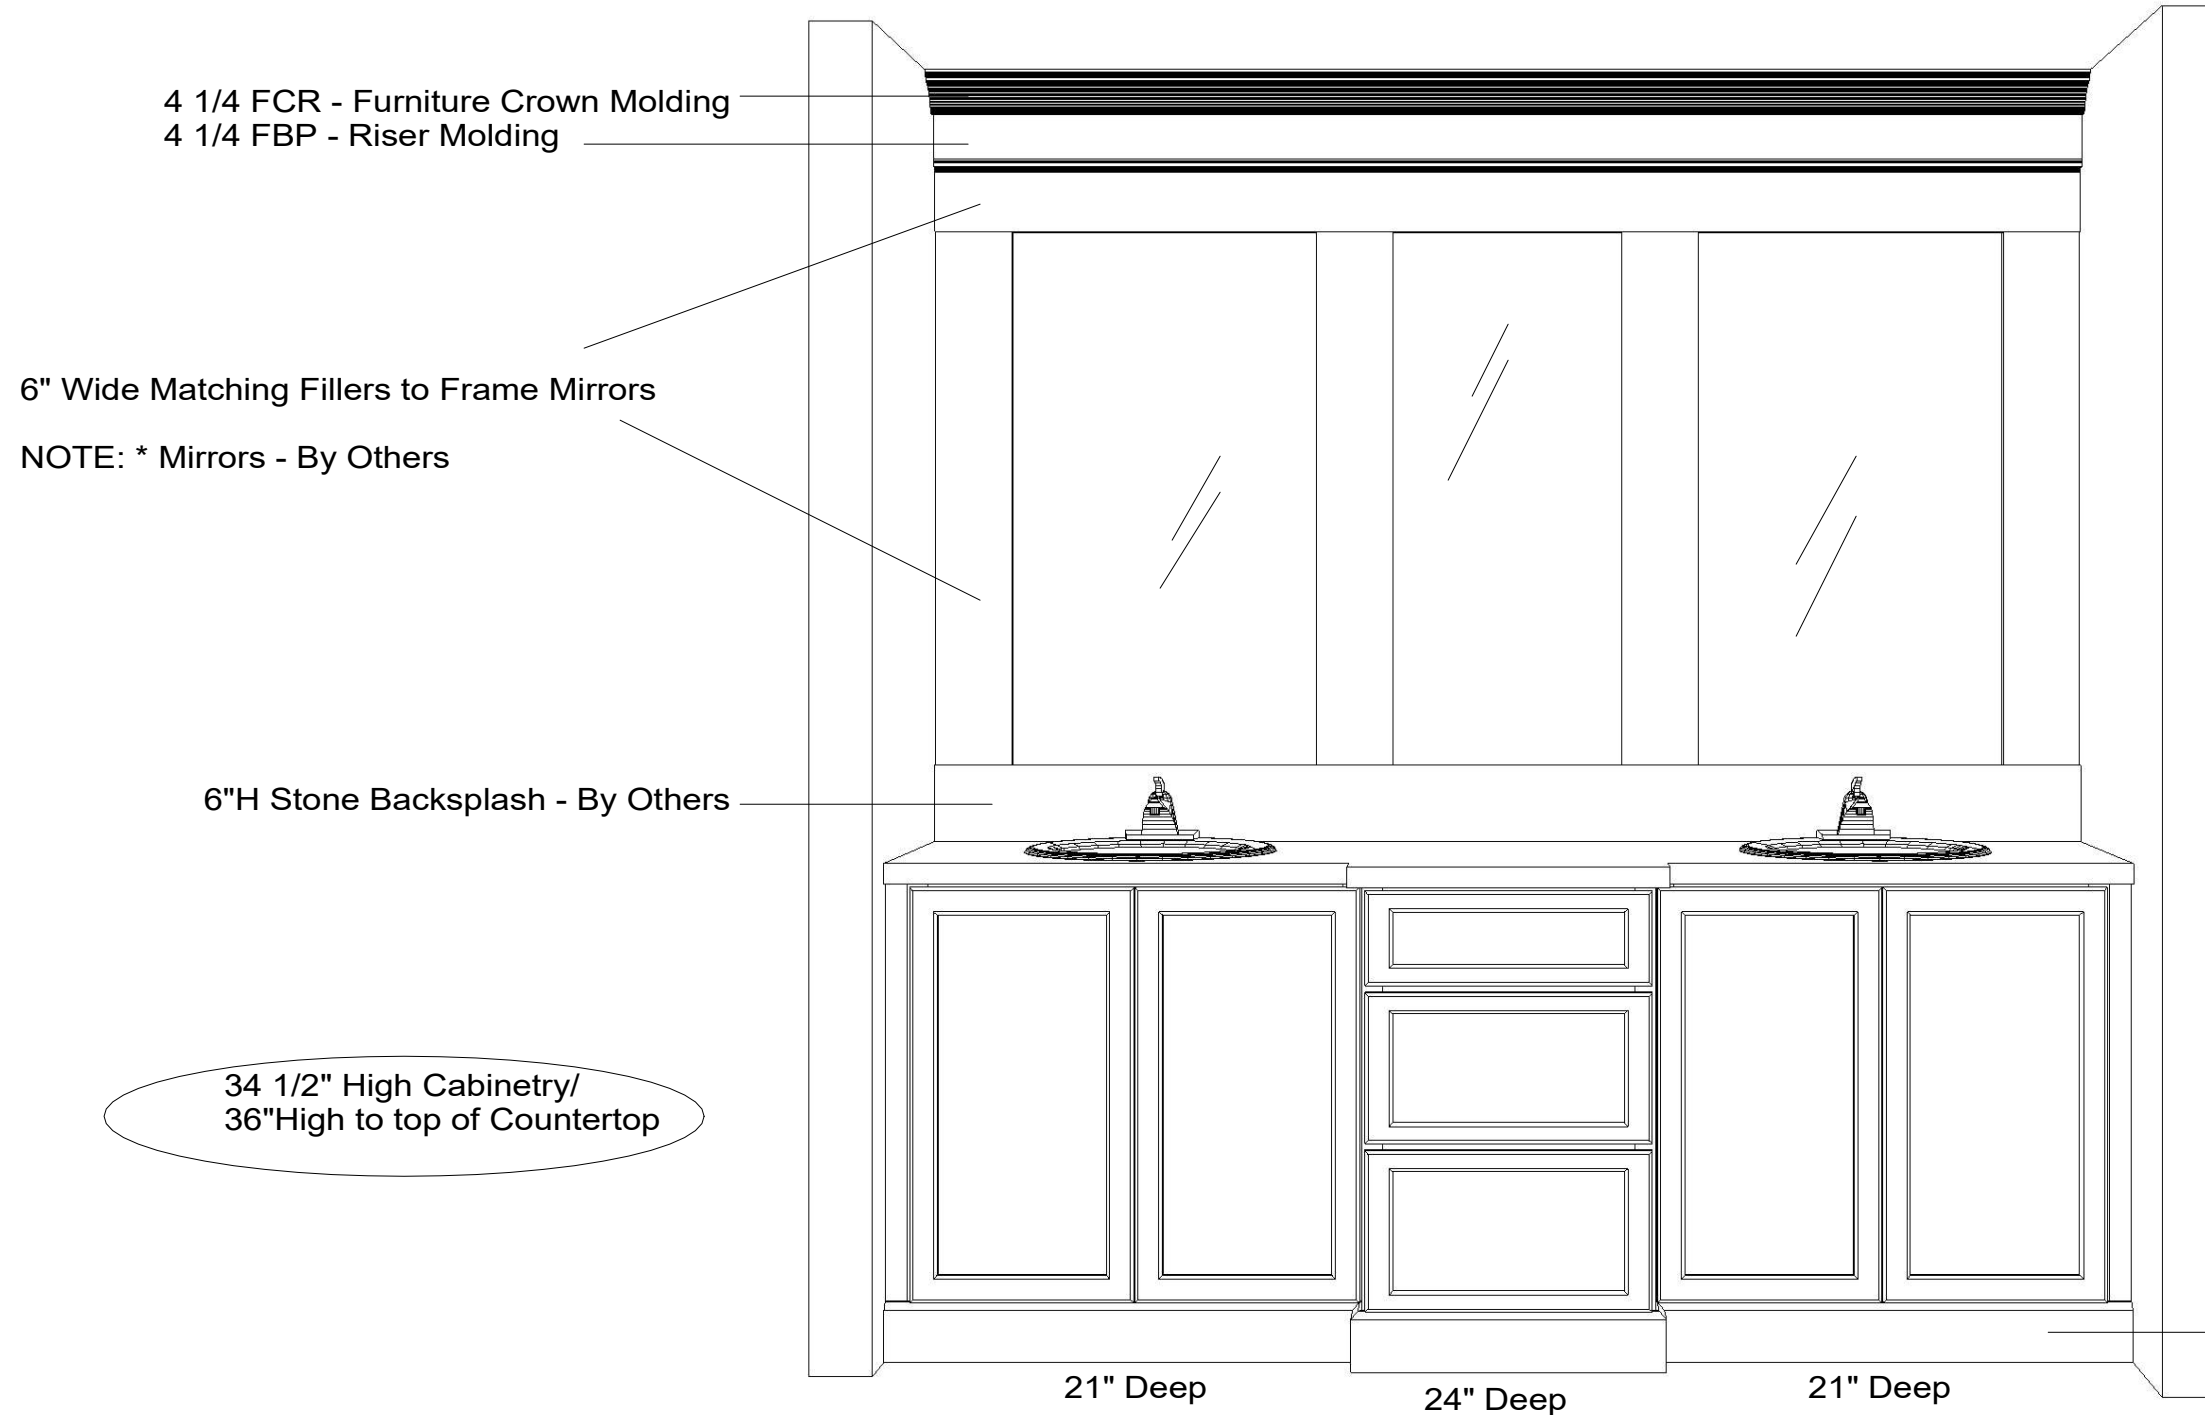

34 1/2" High Cabinetry/
 36" High to top of Countertop

Flush Toekick with
 4 1/4 FBP - Furniture Base Moldings

	633 Spirit of St. Louis Blvd., Chesterfield, MO 63005 T 636.519.1611 F 636.519.1620 11585 Lackland Road, St. Louis, MO 63146 T 314.677.6713 F 314.677.6717	PREPARED FOR: PITTENGER 2ND FLOOR HALL BATH	DATE OF DRAWING: 5.27.26	NOTE: THIS DRAWING IS AN ARTISTIC INTERPRETATION OF THE GENERAL APPEARANCE OF THE DESIGN. IT IS NOT MEANT TO BE AN EXACT RENDITION. THIS DRAWING IS THE EXCLUSIVE PROPERTY OF BECK/ALLEN CABINETRY AND MAY NOT BE RELEASED WITHOUT WRITTEN PERMISSION. IF RELEASED, A FEE MAY BE APPLICABLE.	
		PREPARED BY: kristine factor	SCALE: NTS		